

THIS DRAWING AND THE DESIGN ARE THE COPYRIGHTED PROPERTY OF ROBERT WILSON MOBLEY PARTNERSHIP ARCHITECTS. THE REPRODUCTION, COPYING OR USE OF THIS DRAWING WITHOUT WRITTEN CONSENT IS EXPRESSLY PROHIBITED. ANY INFRINGEMENT WILL BE SUBJECT TO LEGAL ACTION

NO.	REVISION	DATE
1		00/00/07


REGISTRATION SEAL

ARCHITECT:  
**Robert Wilson Mobley Partnership Architects**  
 Matthew Arnold AIA  
 20082 Dairy Lane, Suite B  
 Sterling, VA 20165  
 Phone 703 759 4424  
 Fax 703 738 7570  
 WWW.RWMAIA.com



PROJECT:  
**BLUE SURF CONDOS & SHOPS**  
 ATLANTIC AVENUE & GARFIELD PARKWAY  
 BETHANY BEACH, DELAWARE

AUGUST 2007 SUBMISSION  
 PROJECT NO: 2513  
 DWN: AWB CKD: MDA  
 DWG NO:  
 2 OF 5  
 DATE: AUG 29 2007

2ND FLOOR PLAN

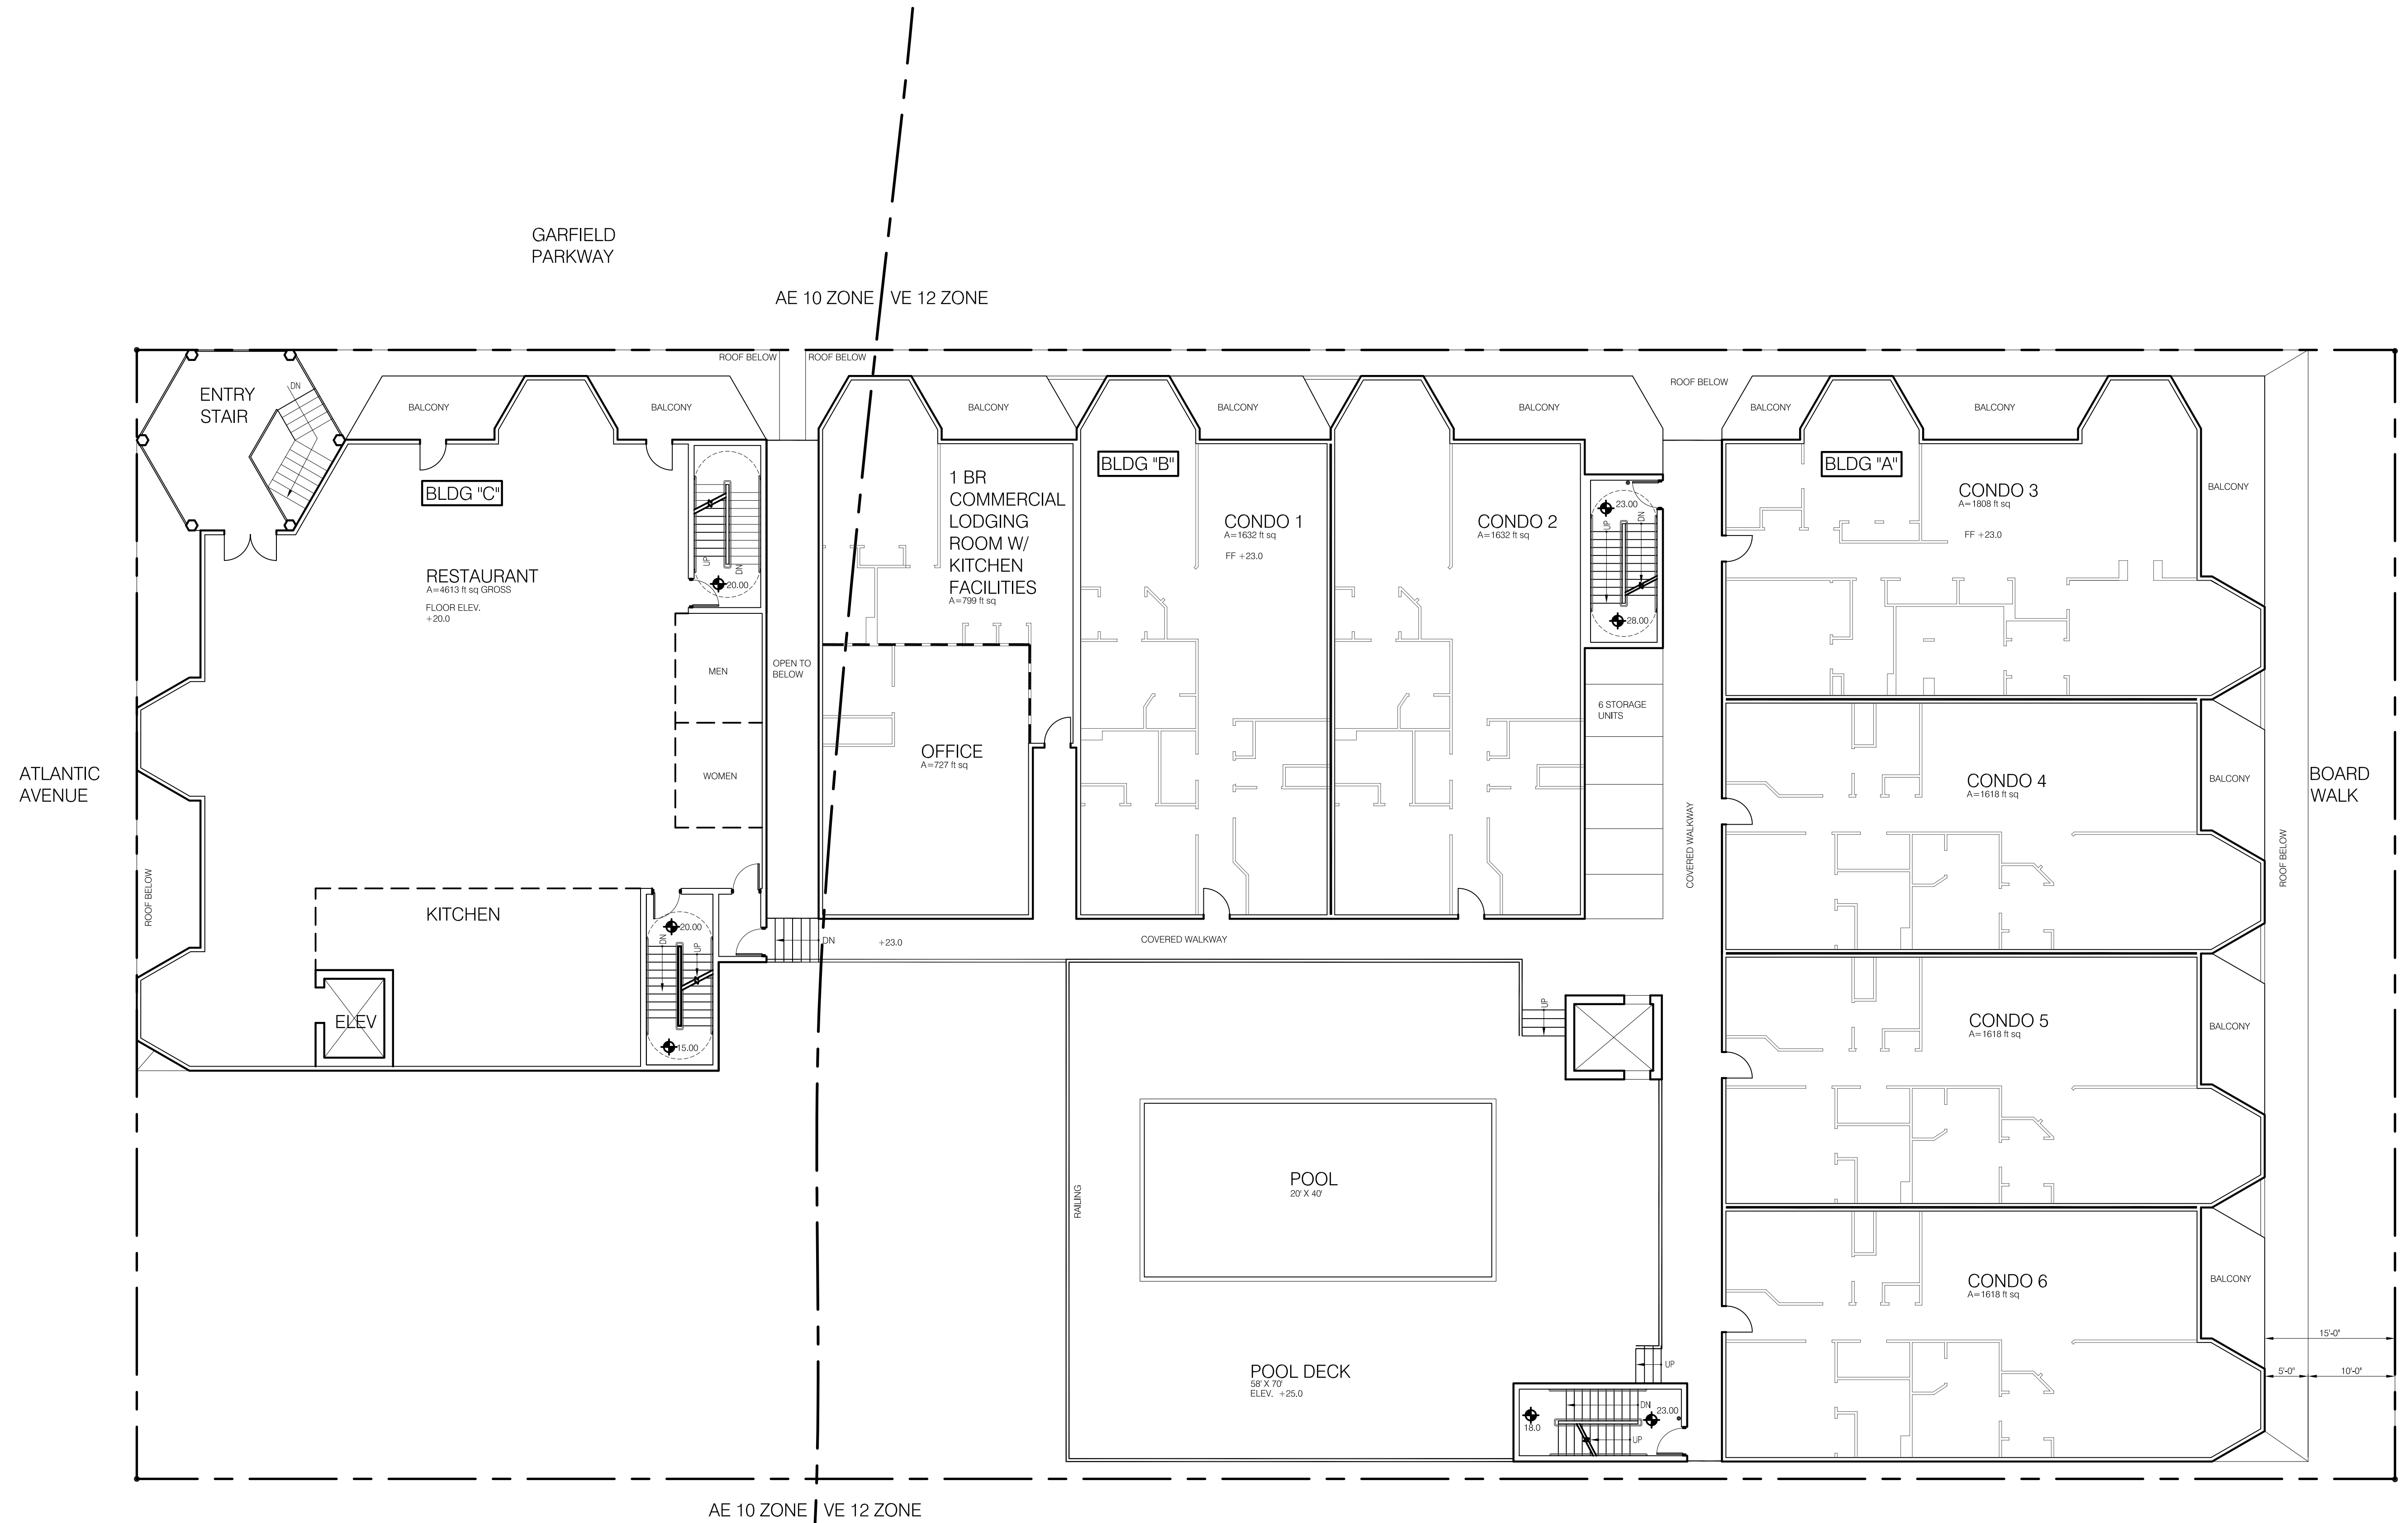

2ND FLOOR PLAN

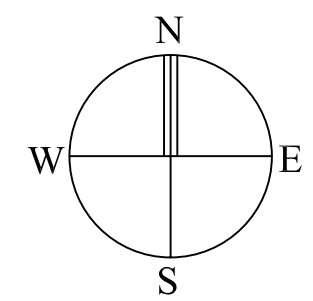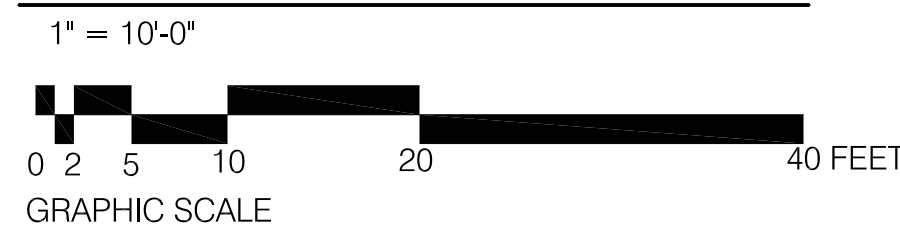

AE 10 ZONE VE 12 ZONE

ATLANTIC AVENUE

GARFIELD PARKWAY

BOARD WALK