


THIS DRAWING AND THE DESIGN ARE THE COPYRIGHTED PROPERTY OF ROBERT WILSON MOBLEY PARTNERSHIP ARCHITECTS. THE REPRODUCTION, COPYING OR USE OF THIS DRAWING WITHOUT WRITTEN CONSENT IS EXPRESSLY PROHIBITED. ANY INFRINGEMENT WILL BE SUBJECT TO LEGAL ACTION

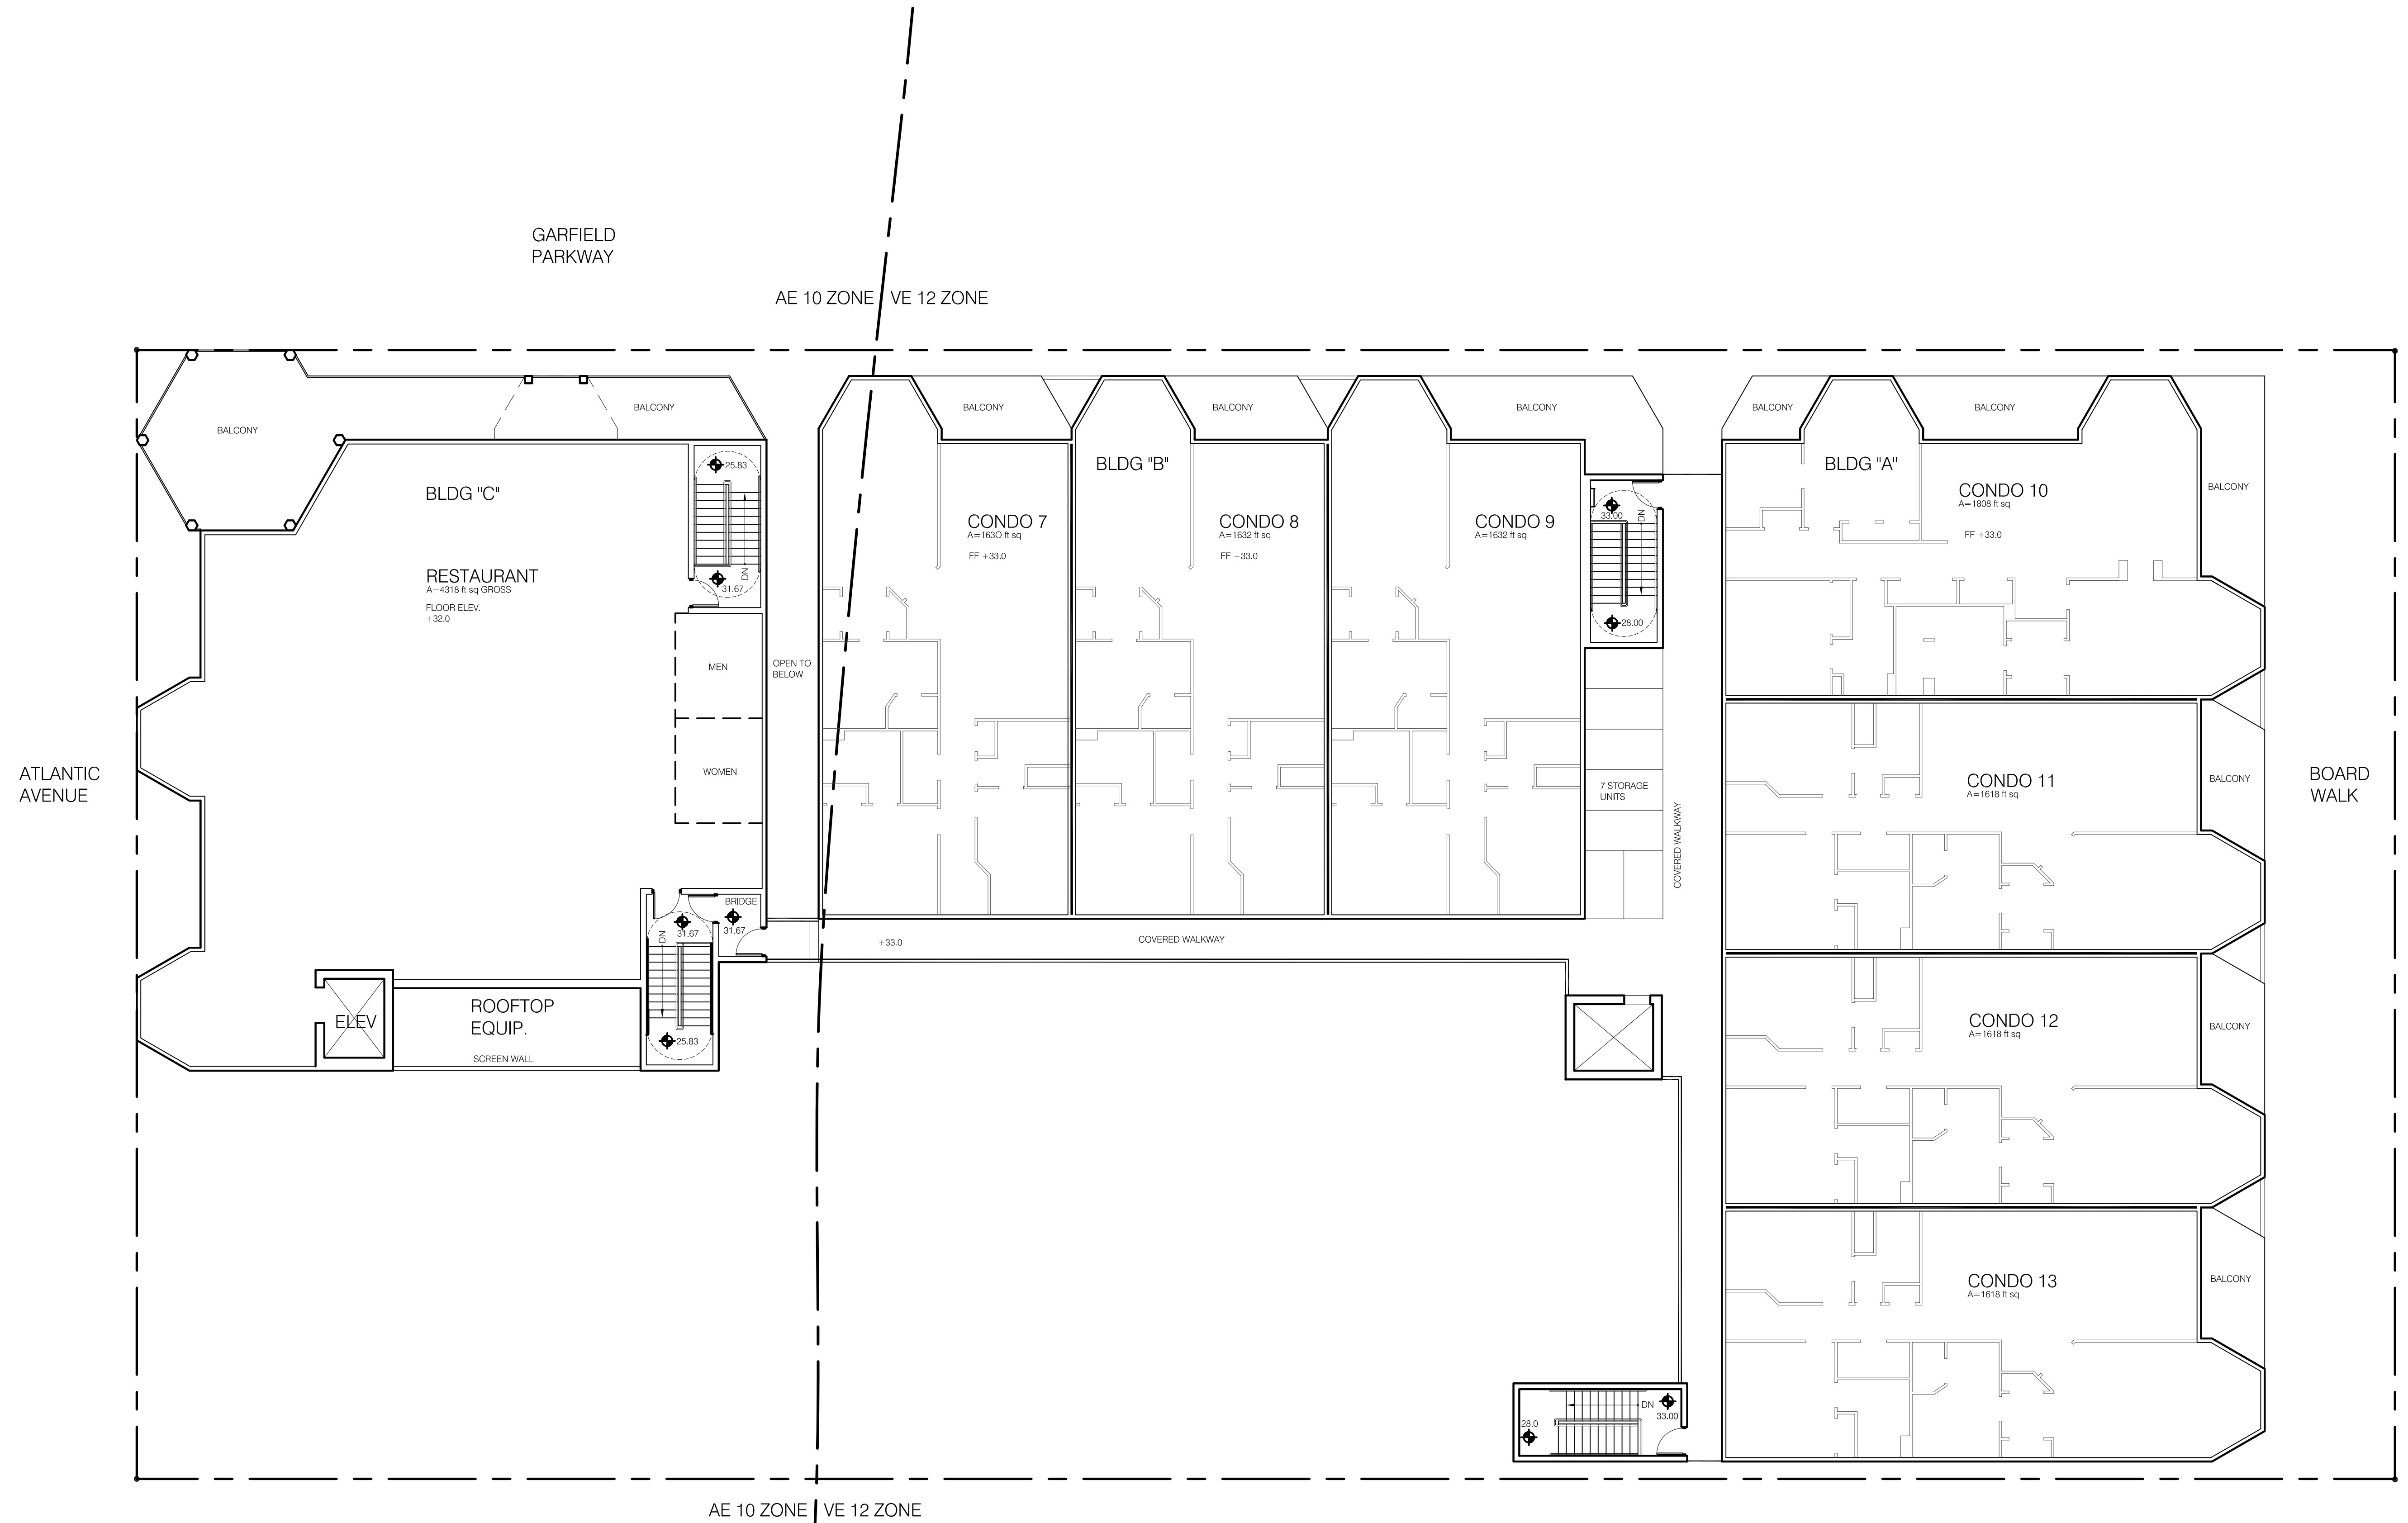

NO.	REVISION	DATE
1		00/00/07

REGISTRATION SEAL

ARCHITECT:  
**Robert Wilson Mobley**  
 Partnership Architects  
 Matthew Arnold AIA

20082 Dairy Lane, Suite B  
 Sterling, VA 20165  
 Phone 703 759 4424  
 Fax 703 738 7570

WWW.RWMAIA.com

PROJECT:  
**BLUE SURF**  
**CONDOS &**  
**SHOPS**

ATLANTIC AVENUE &  
 GARFIELD PARKWAY  
 BETHANY BEACH, DELAWARE

AUGUST 2007 SUBMISSION

PROJECT NO: 2513



DWN: AWB CKD: MDA

DWG NO:

3 OF 5

DATE: AUG 29 2007

**3RD FLOOR PLAN**

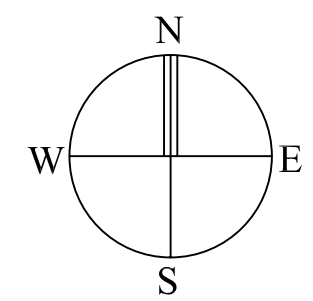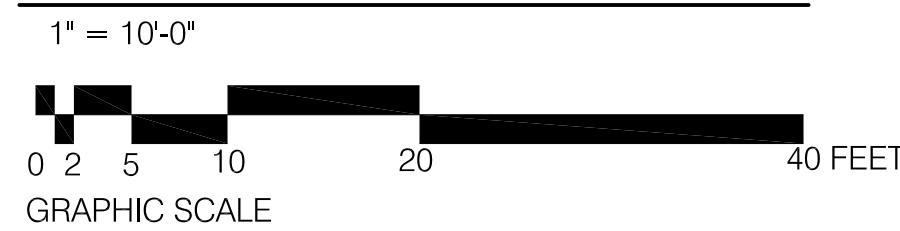

3RD FLOOR PLAN